




1 Existing Roof Plan
1 : 100 @ A1

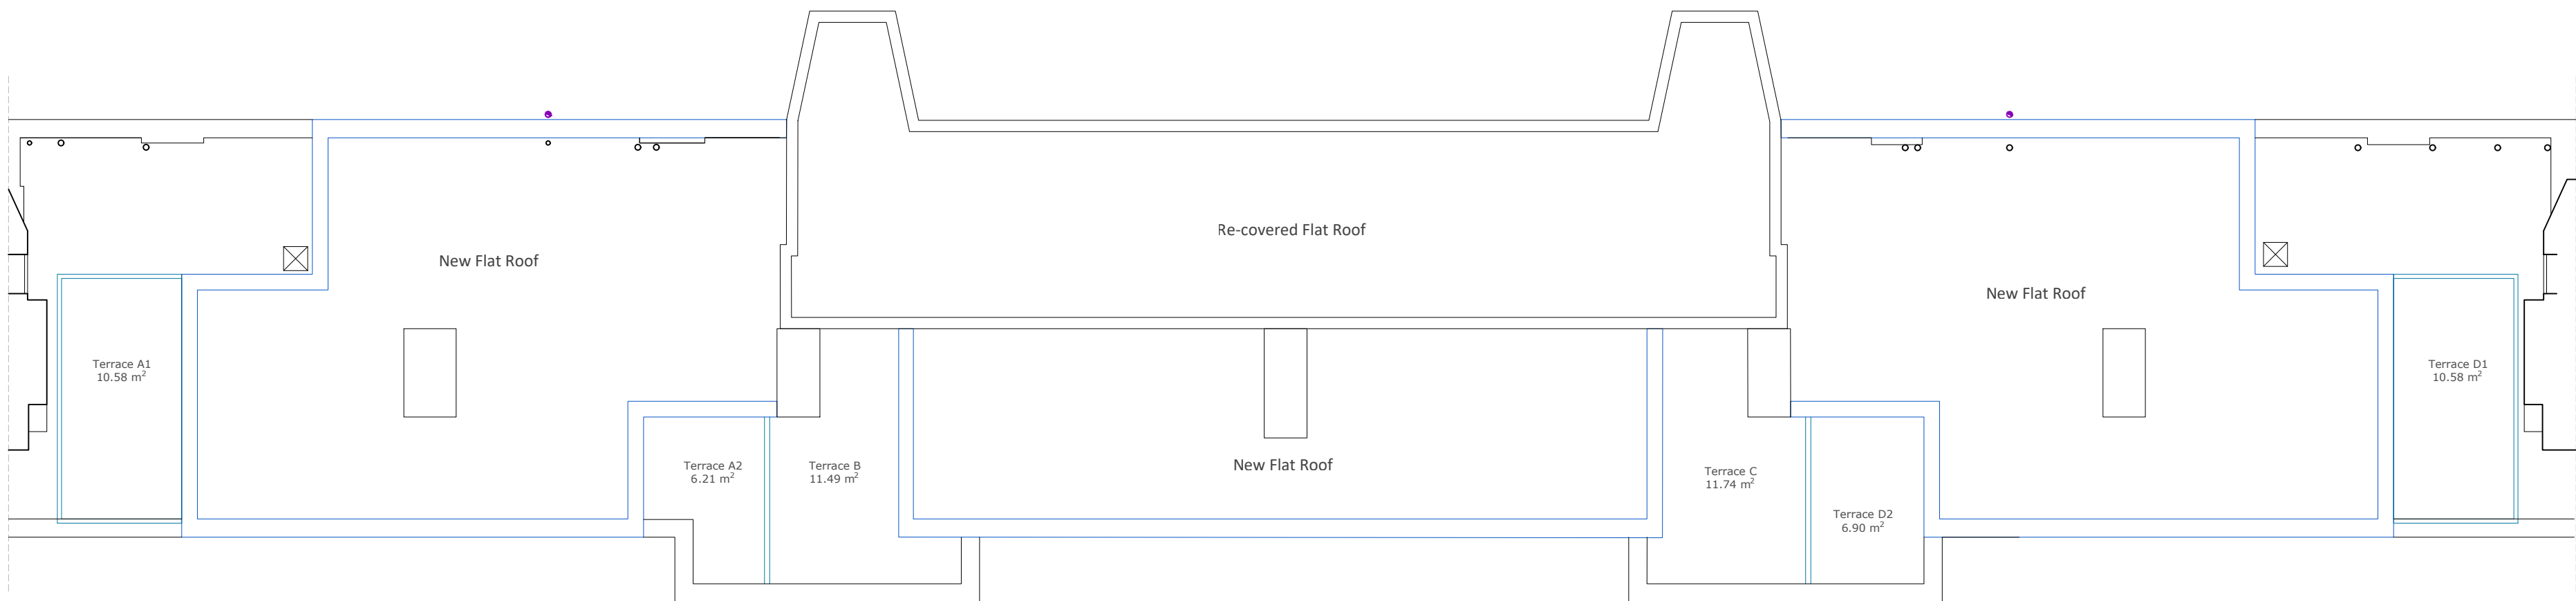

1 Proposed Roof Plan
1 : 100 @ A1

 

P1	Planning	AJ	GP	24.04.2020	
Rev	Description	By	QA	DD.MM.YY	
© This drawing and any design hereon is the copyright of Potter Raper and must not be reproduced without their written consent. All drawings remain the property of Potter Raper. Figured dimension only to be taken from this drawing. All dimensions to be checked on site. Please inform Potter Raper immediately of any discrepancies before work proceeds.					
Client		LBS			
Project Name		Hidden Homes			
Project Location		Balin House London Lane, London SE1 1YQ			
Sheet Name		Existing and Proposed Roof Plans			
Project Status		Planning			
Drawing Nr.		B6658-PR-BA-ZZ-DR-B-PL103			
Scale		1:100 @ A1			
<div><div></div><div><div>POTTER RAPER</div><div>Duncan House 1A Burnhill Road Beckenham Kent BR3 3LA Tel: 020 8658 3538</div></div></div>					