


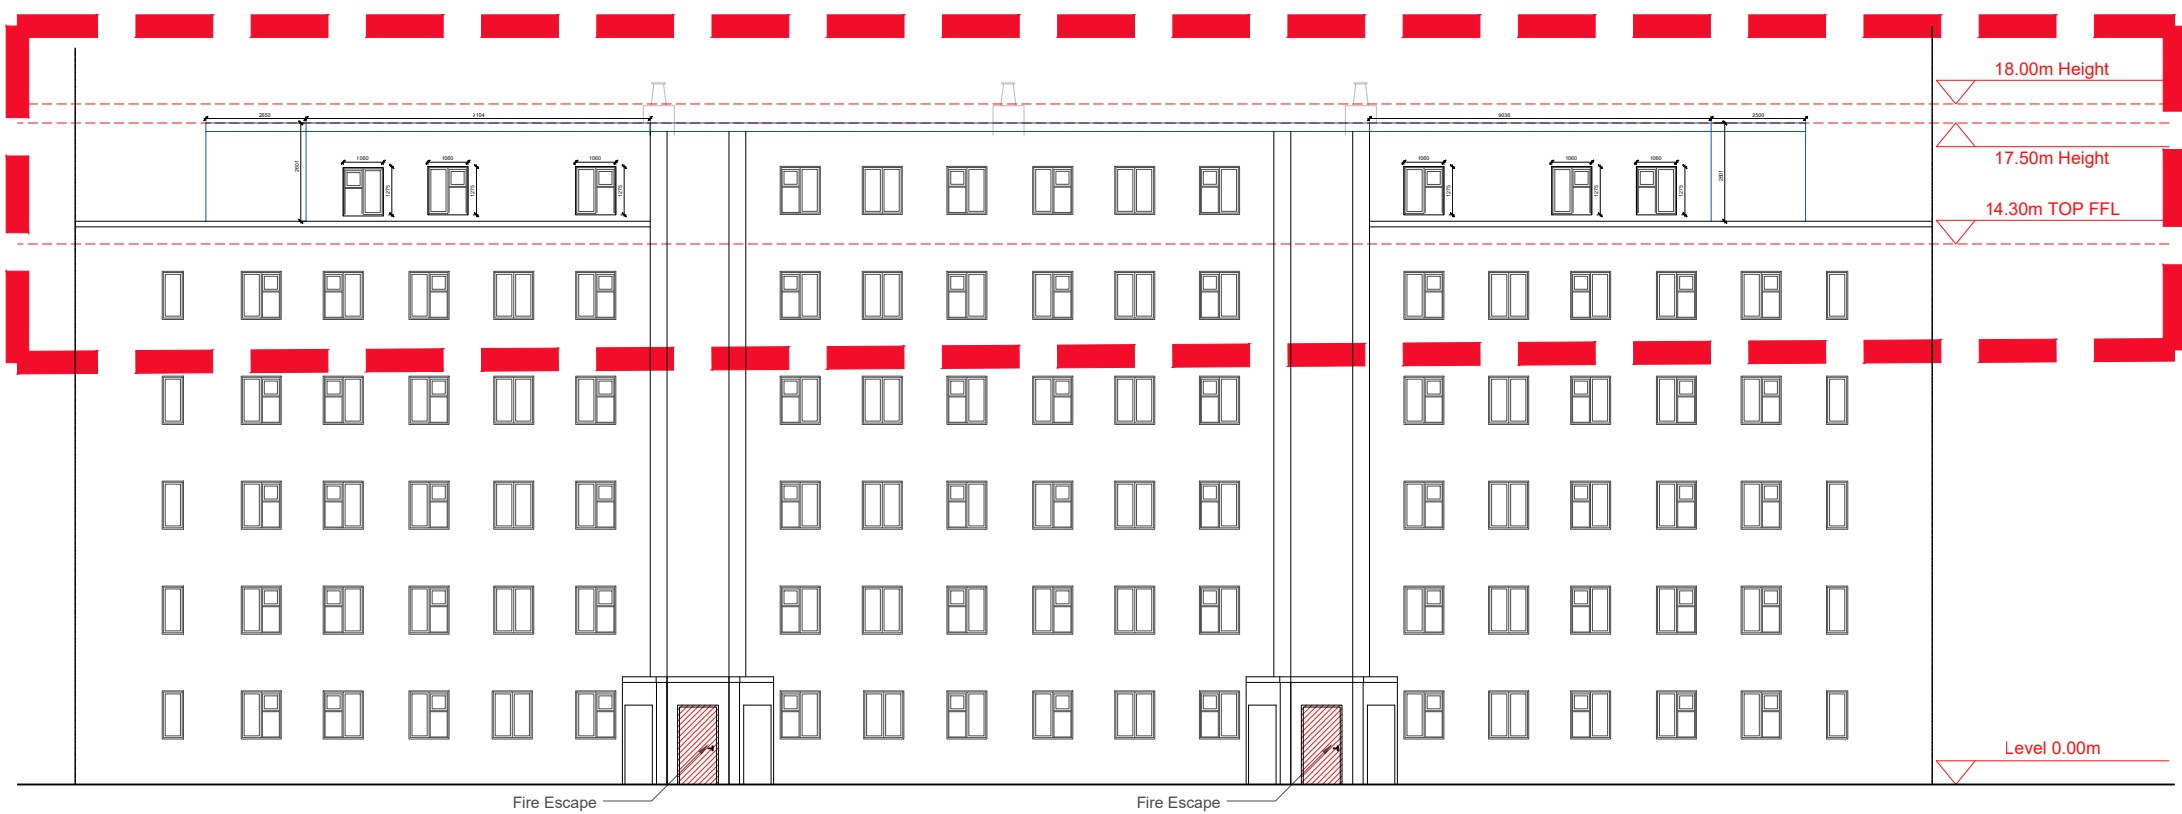

1 East Elevation - Proposed
1 : 200 @ A1



Proposed Flats							
New Flat A (2 bed/3p)		New Flat B (1 bed/2p)		New Flat C (1 bed/2p)		New Flat D (2 bed/3p)	
Internal Areas		Internal Areas		Internal Areas		Internal Areas	
Bedroom 1	13.06 m²	Bedroom	12.65 m²	Bedroom	12.12 m²	Bedroom 1	12.52m²
Bedroom 2	8.68 m²	Kitchen	10.20 m²	Kitchen	10.00 m²	Bedroom 2	8.78 m²
Kitchen	7.00 m²	Living Room	14.06 m²	Living Room	14.21 m²	Kitchen	7.00 m²
Living/Diner	18.24 m²	Bathroom	3.88 m²	Bathroom	3.94 m²	Living/Diner	18.91 m²
Bathroom	4.19 m²					Bathroom	4.21 m²
Storage	2.32 m²	Storage	0.56 m²	Storage	0.56 m²	Storage	2.34 m²
		Storage	0.72 m²	Storage	0.84 m²		
Amenity Space		Amenity Space		Amenity Space		Amenity Space	
Terrace A1	10.58 m²	Terrace B	11.49 m²	Terrace C	11.74 m²	Terrace D1	10.58 m²
Terrace A2	6.21 m²					Terrace D2	6.90 m²
							</